




A
TIMBER EDGE – PLAY AREA SECTION
PF2 NTS

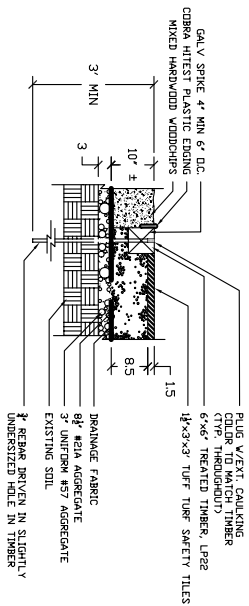


B
PLAY AREA/RUBBER ACCESS MAT – SECTION
PF2 NTS

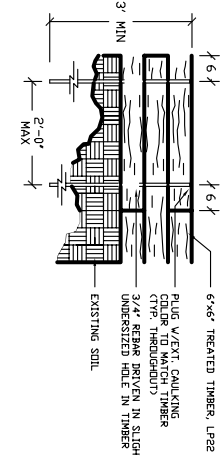

C
TIMBER EDGE – SPLICING DETAIL
PF2 NTS

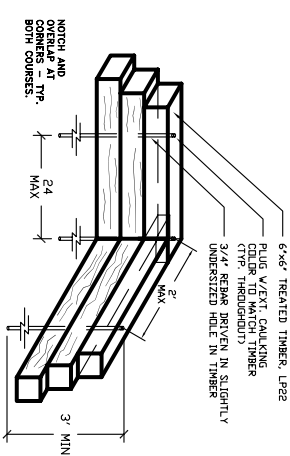


D
TIMBER EDGE – CORNER DETAIL
PF2 NTS

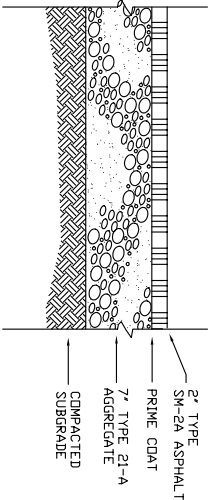


E
ASPHALT WALK – SECTION
PF2 NTS


- NOTES:
1. PLAY EQUIPMENT SHALL BE PLAYSENSE MODEL 306 BY BASICS INC. OR APPROVED EQUIVALENT.
 2. SHOP DRAWINGS INDICATING INDIVIDUAL PROPOSED COMPONENTS, ANY AND ALL MODIFICATIONS DUE TO MANUFACTURER'S VARIANCES OR PRODUCT CHANGES SHALL BE SUBMITTED WITH BID.
 3. PLAY AREA LOCATION WILL BE MARKED IN FIELD FOR EXAMINATION PRIOR TO BIDDING.
 4. RUBBER MAT/ACCESS SHALL BE 3'-0" X 1'-0" NON REVEALED TURF TUFF OR EQUAL.
 5. WOOD CHIPS/ENGINEERED WOOD FIBER SHALL BE MIXED HARDWOOD, NO BARK, NO LEAVES OF VARYING SIZE RECOGNIZED AS SUITABLE FOR PLAY AREA SURFACE USE.
 6. ALL FOOTINGS HELD DOWN BELOW SAFETY SURFACING AND SIZED AS PER MANUFACTURER'S RECOMMENDATIONS.
 7. ALL TREATED WOOD SHALL BE TREATED WITH NON-HAZARDOUS TREATMENT METHOD. DO NOT USE SALTY (CCA) TREATED WOOD.

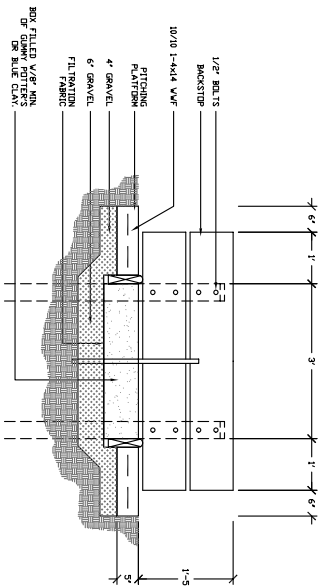


SECTION B-B
NTS

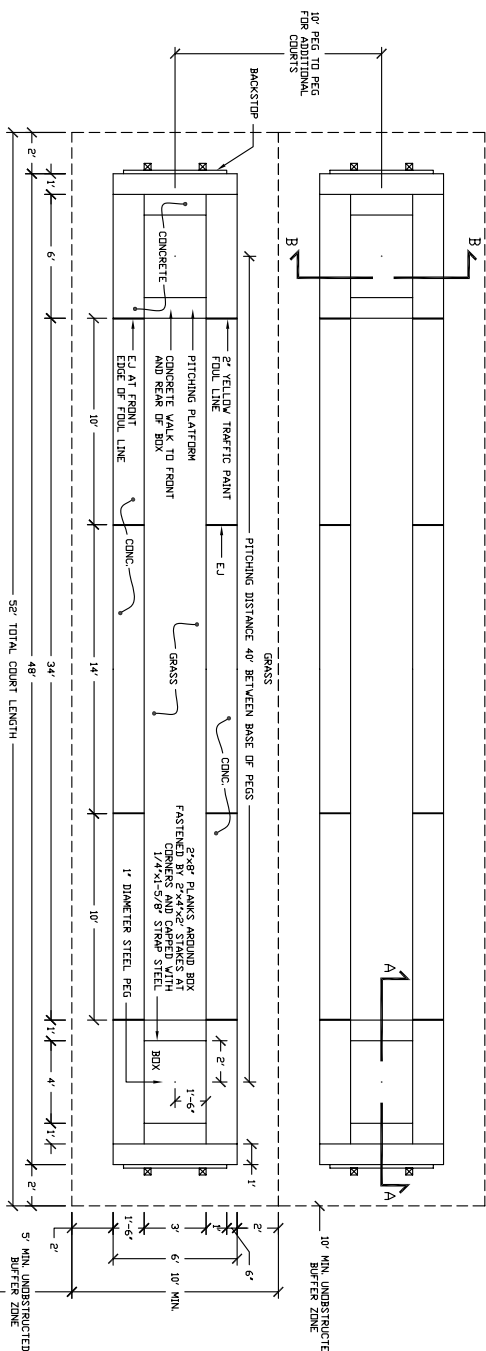


F
HORSESHOE COURT LAYOUT
PF2 NTS

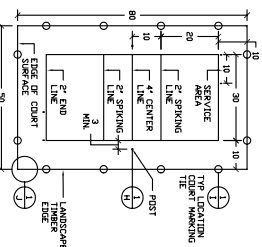


G
VOLLEYBALL COURT LAYOUT
PF2 1" = 30'

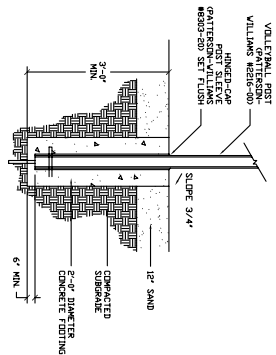


H
VOLLEYBALL POST DETAIL
PF2 NTS

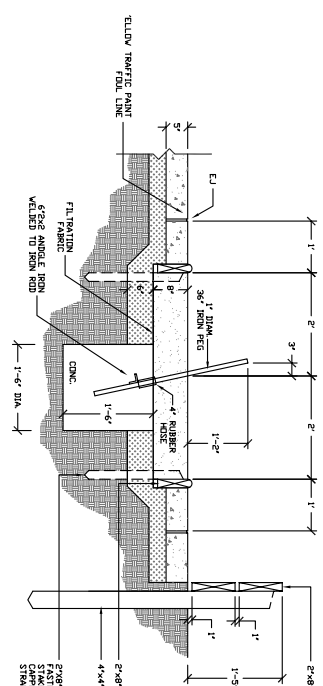

SECTION A-A
NTS

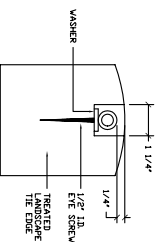

I
VOLLEYBALL COURT LINE MARKING TIES ANCHOR
PF2 NTS

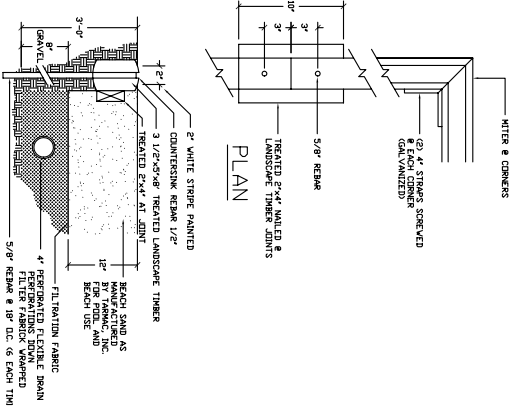

J
VOLLEYBALL-TIMBER EDGE
PF2 NTS

PASSIVE RECREATION FACILITY

CENTRAL AREA PARK
FAUQUIER COUNTY PARKS AND RECREATION
FAUQUIER COUNTY, VIRGINIA

RPI LANDSCAPE ARCHITECTURE · ENGINEERING
ARCHITECTURE · RECREATION DESIGN
RESOURCE PLANNERS, INC
FAX: (804) 264-2464
PHONE: (804) 261-6967
3111 NORTHSIDE AVENUE, RICHMOND, VA 23298

COMMONWEALTH OF VIRGINIA
PAUL R. MORETH
No. 00109
REGISTERED PROFESSIONAL ARCHITECT

REVISIONS:
04/01/02
8/5/03
3/5/04
5/11/04

DRAWN BY: DRS/CLF
CHECKED BY: RIM
APPROVED BY: RIM
DATE: 6/7/08
SCALE: 1"=AS NOTED
PROJECT NO.: 10595ACD